


CHECKLIST OF SITE PLAN ITEMS:

1. NORTH ARROW
2. SCALE
3. STREET NAME
4. PROPERTY LINES
5. EXISTING WATER LINE & SIZE
6. EXISTING SEWER LINE & SIZE
7. EXISTING STRUCTURES
8. PROPOSED STRUCTURES
9. PROPOSED WATER SERVICE & SIZE
10. PROPOSED WATER METER LOCATION
11. PROPOSED SEWER SERVICE & SIZE
12. PROPOSED ROAD/SIDEWALK CUT AND AREA

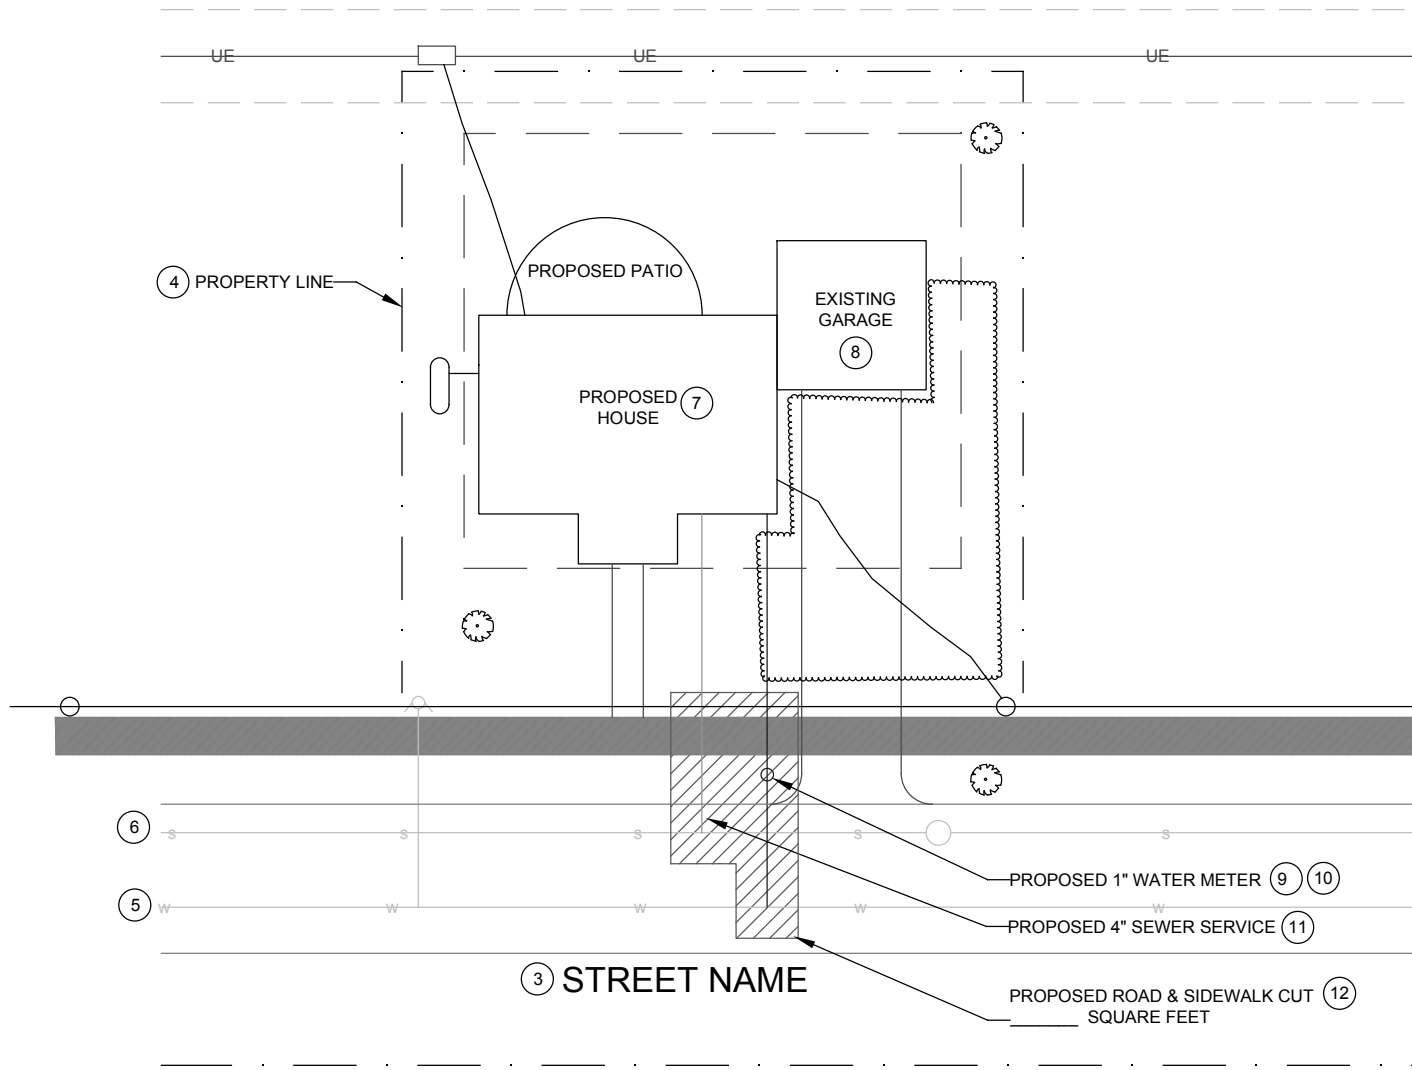

ACME CONTRACTOR
123 STREET
CITY, STATE
PHONE NUMBER:

JOHN DOE RESIDENCE
123 MADE UP STREET
DRIGGS, IDAHO 83422

DESIGNED BY: ___
DATE: ___
REVISION
SCALE:
1"=20'

C-1